

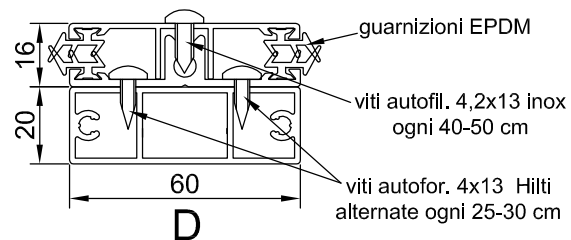


TUTTI I PROFILI SONO REALIZZATI IN ALLUMINIO VERNICIATO A POLVERI POLIESTERE LEGA 6060 STATO T5 o T6 CON UNO SPESSORE VARIABILE TRA 1,5 - 2 mm. (scala 1:2)

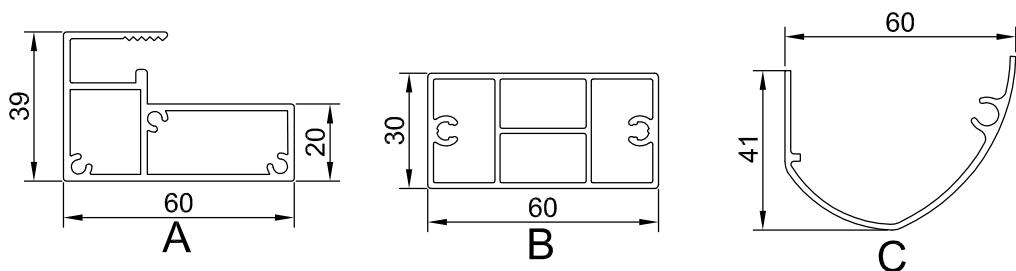

RICCIOLI IN ALLUMINIO LEGA 6060 DI SEZIONE 37x8 mm. (scala 1:10)

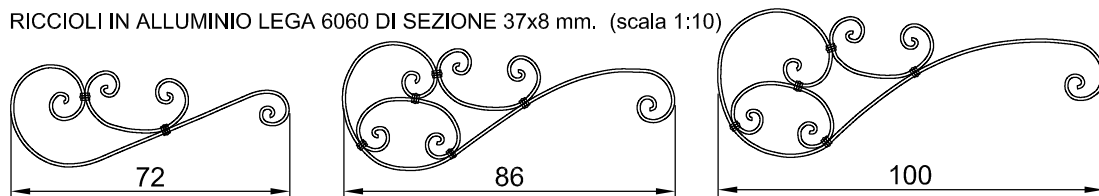

CODICE	S cm	L max cm	Area mq	H cm	h cm	Ricciolo cm
RC090	90	250	2,25	32,0	36	72
RC100	100	240	2,40	34,8	36	72
RC110	110	218	2,39	37,6	36	72
RC120	120	200	2,40	40,4	45	86
RC130	130	184	2,39	43,2	45	86
RC140	140	170	2,38	46,0	52	100
RC150	150	160	2,40	48,8	52	100

CODICE	DATA	PROFILI ALLUMINIO
RCxxx	24/04/12	ESTRUSO ALLUMINIO 6060 STATO T5 o T6
	SCALA	LASTRE DI COPERTURA
	---	POLICARBONATO COMPATTO SPESS. 4 mm.

DESCRIZIONE	GUARNIZIONI EPDM
PENSILINA FORGIATA S = 90-150	DISEGNATO
	APPROVATO

REV.	DESCRIZIONE REVISIONE	DATA
06	----	----
05	----	----
04	----	----
03	----	----
02	----	----
01	----	----
00	PRIMA EMISSIONE DEL DISEGNO	24/04/12